


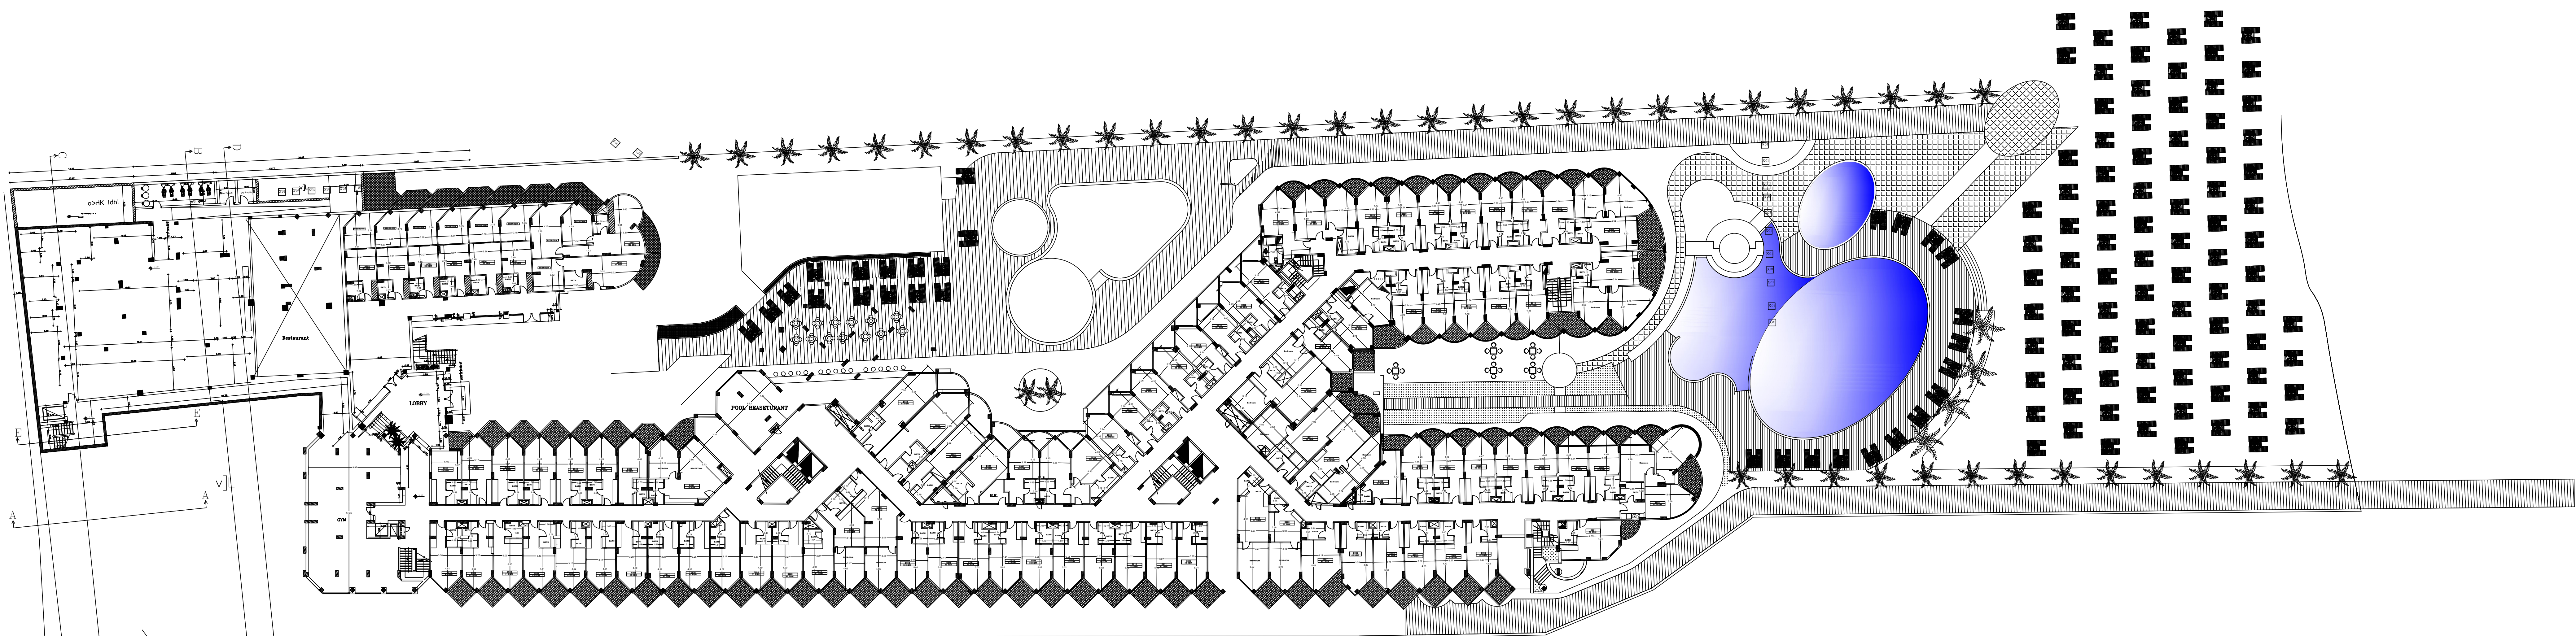



ARCHI HUB
RANY MOUSTAFA
01000303725

LOCATION
SEA BREEZE

DESIGNER
**MR AHMED EL BOKAZY
MR YASSER MOHAMMAD**

PROJECT NAME
POOL LEVEL FLOOR

PROJECT TYPE
TOURIST RESIDENTIAL

DATE
2023/05/01

SHEET NO.
01

SHEET TYPE
ARCHITECTURE